


Econo Coping

ANSI/SPRI ES-1 CERTIFIED: 16" - .040" Aluminum = 240 psf, 24GA Steel = 180 psf
24" - .040" Aluminum = 110 psf, 24GA Steel = 130 psf

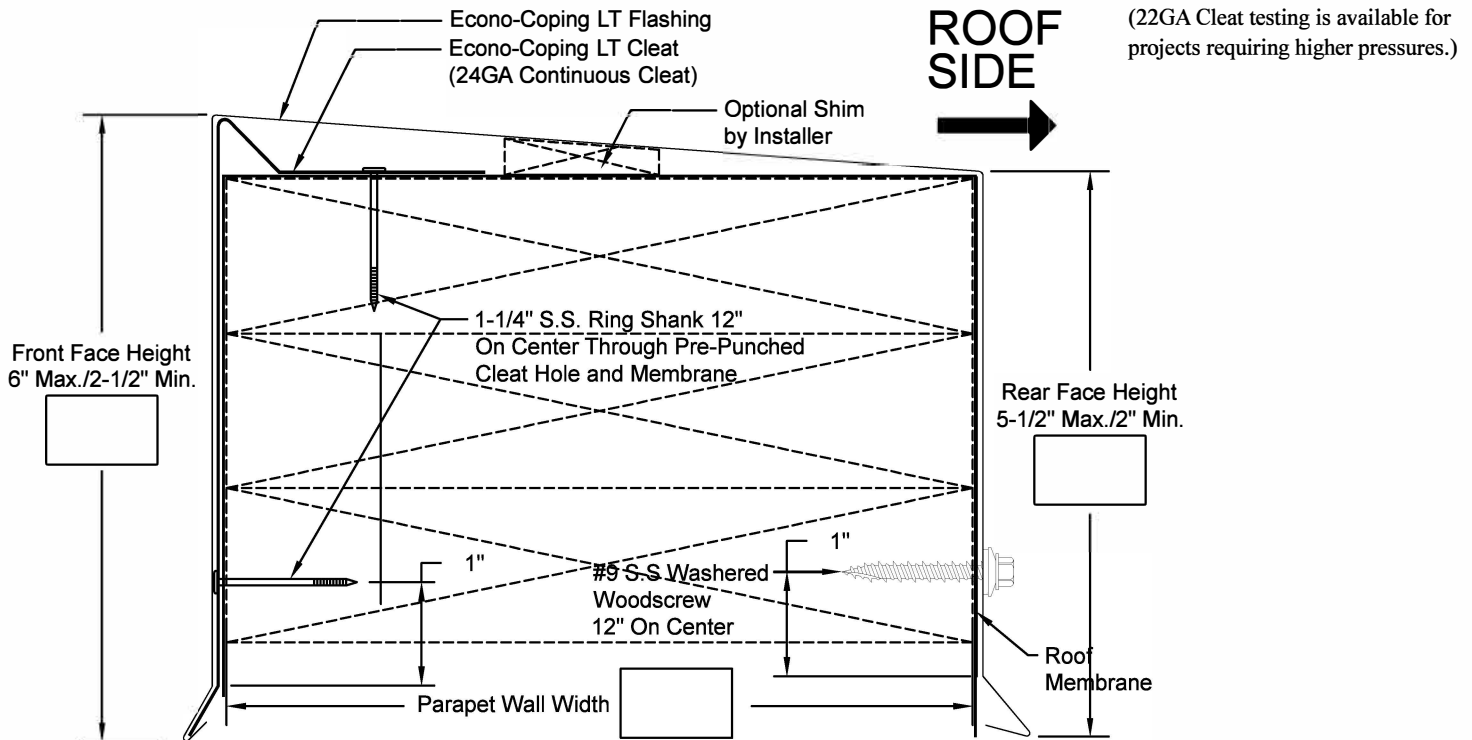

- Continuous Cleat and Fasteners provided.
- Concealed Splice Plates provided.
- Splice Plate Sealant available for extra charge.

PRINT APPROVAL:

Architect and/or Contractor shall verify all dimensions, sizes, and quantities, All products to be installed in strict accordance with Cuda's printed instructions.

Approved By: _____

Date: _____

QUANTITIES:

Lineal Feet (10'-0" Lengths): _____

Outside Miters**: _____ ☐ Optional Welded (Surcharge Applies)

Inside Miters**: _____ ☐ Optional Welded (Surcharge Applies)

Right End Caps**: _____ ☐ Optional Welded (Surcharge Applies)

Left End Caps**: _____ ☐ Optional Welded (Surcharge Applies)

Splice Plate Tape Sealant: ☐ Optional Sealant (Surcharge Applies)

** Standard riveted

PROJECT: _____

ARCHITECT: _____

ROOFING CONTRACTOR: _____

REPRESENTATIVE: _____



Cuda Metals
411 N Elm Ave
North Wales, PA 19454
(215) 600-4565

MATERIAL:

☐ 24GA ☐ .040" AL

☐ Other: _____

Finish: _____

Color: _____

Effective Date: 9-22-14

Drawn By: J.S.

Approved By: B.P.